
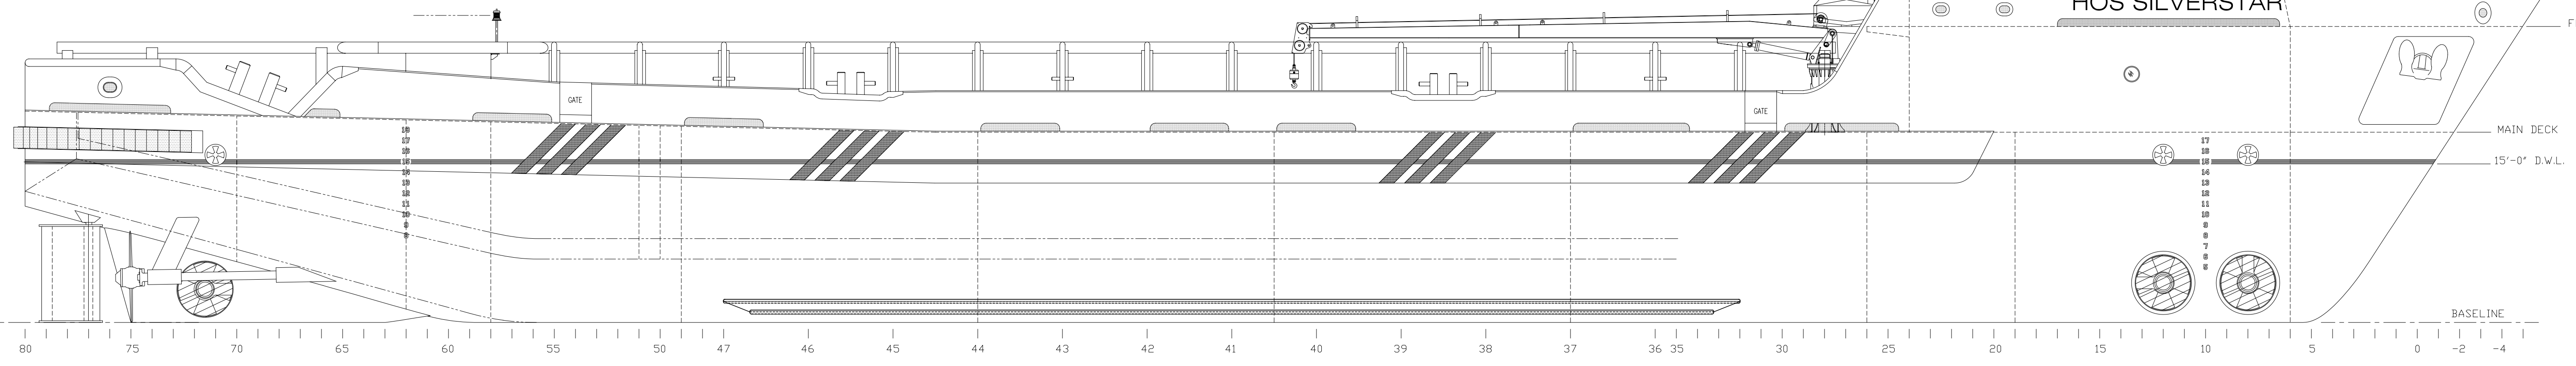
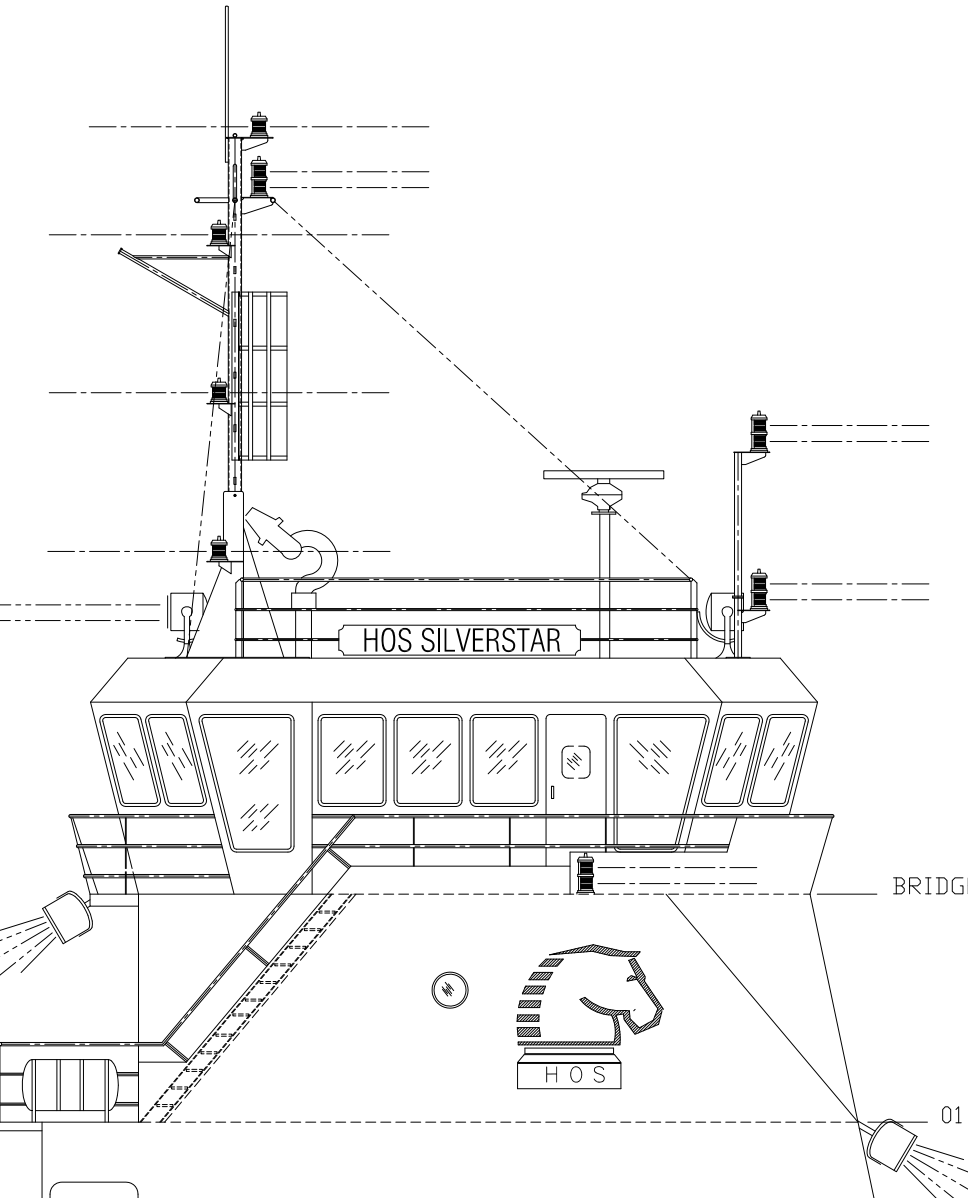
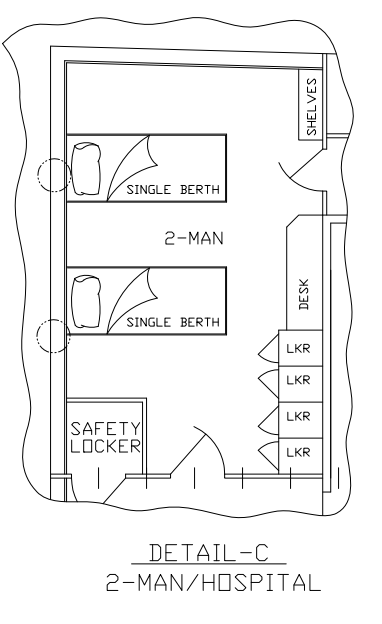
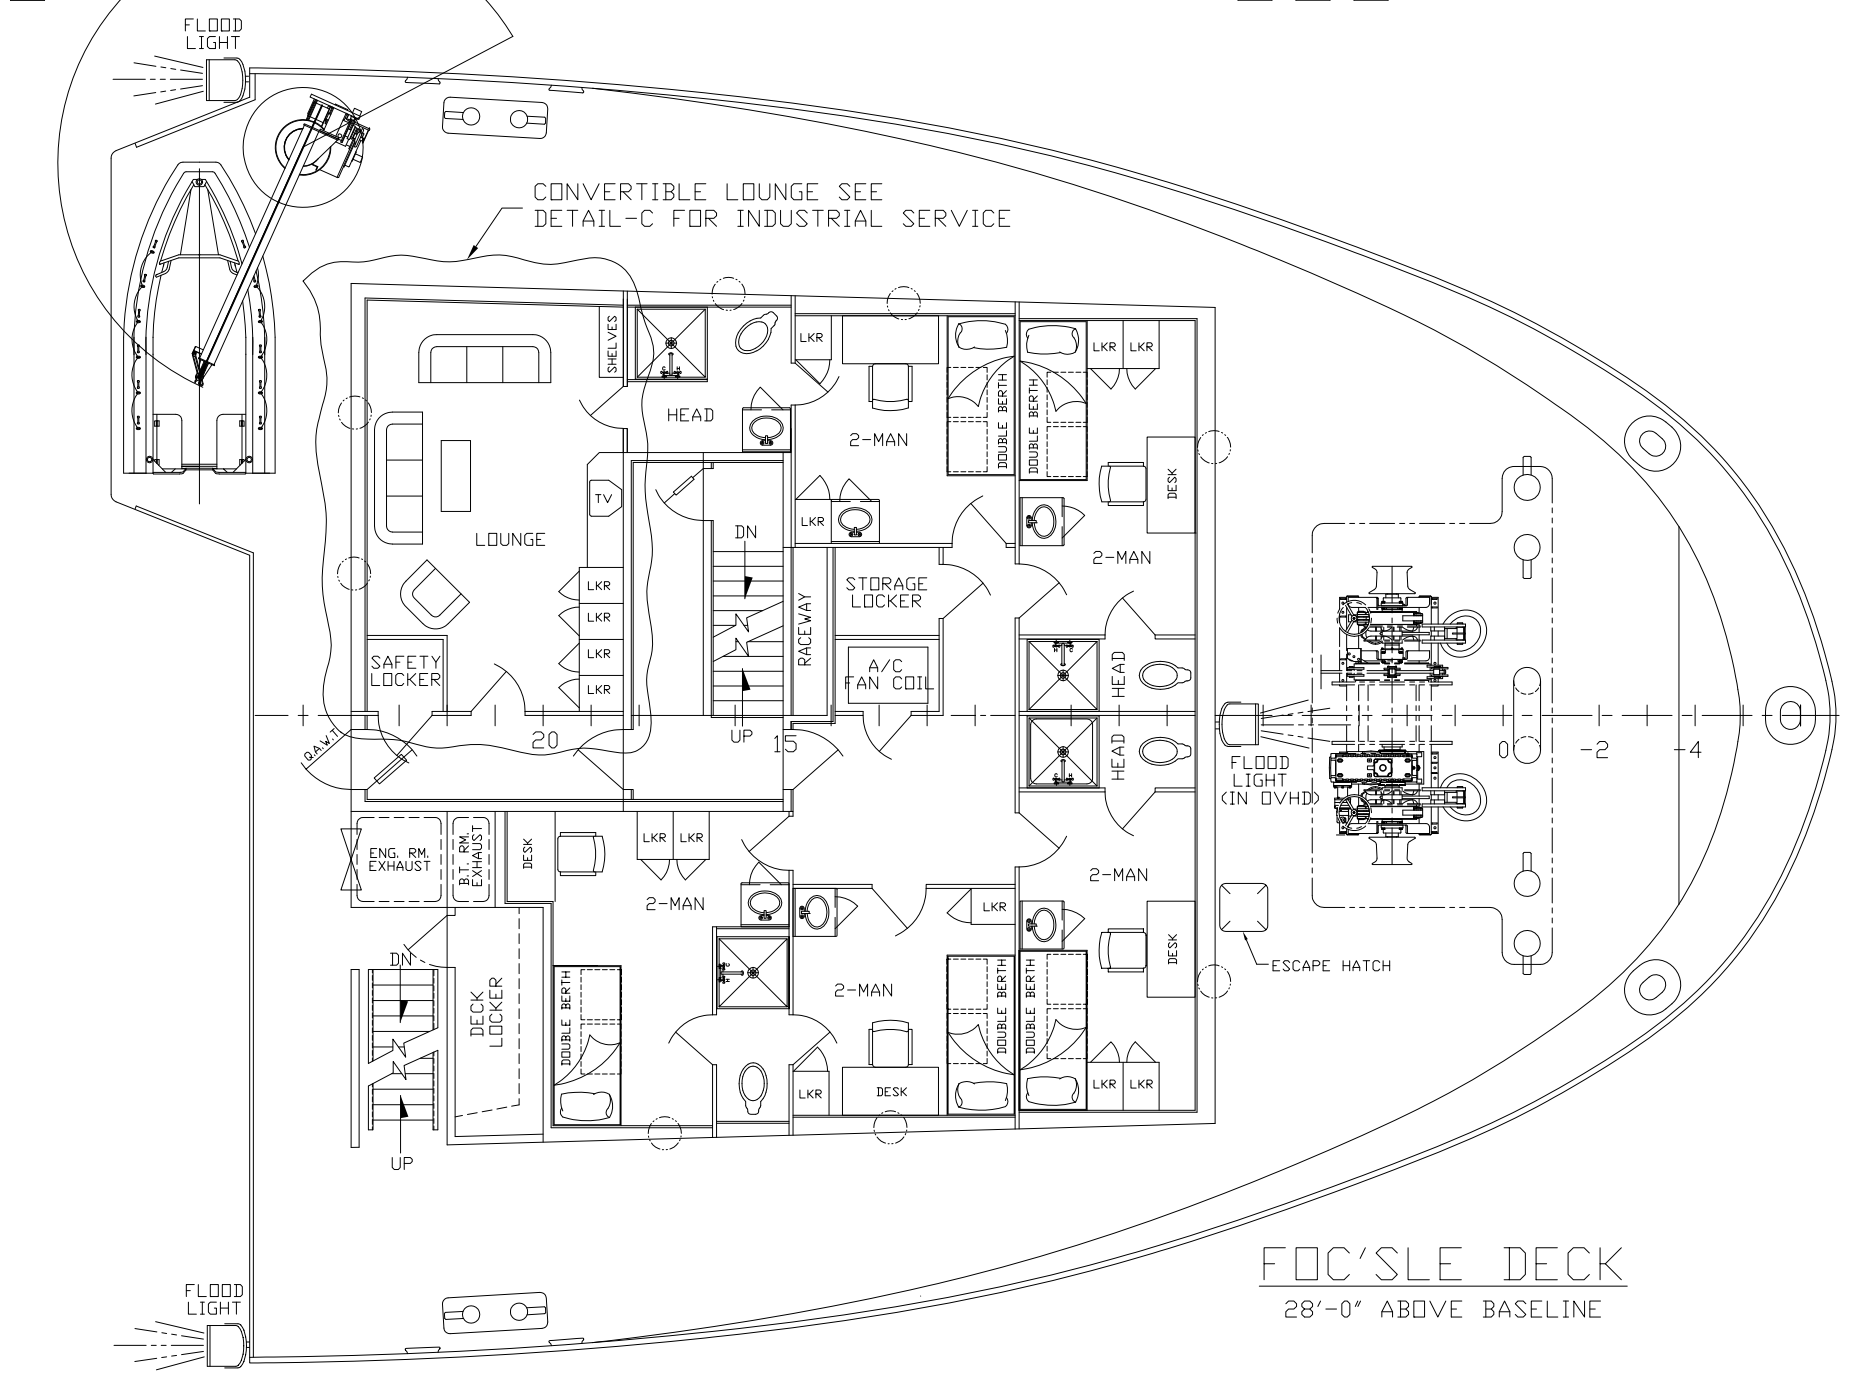
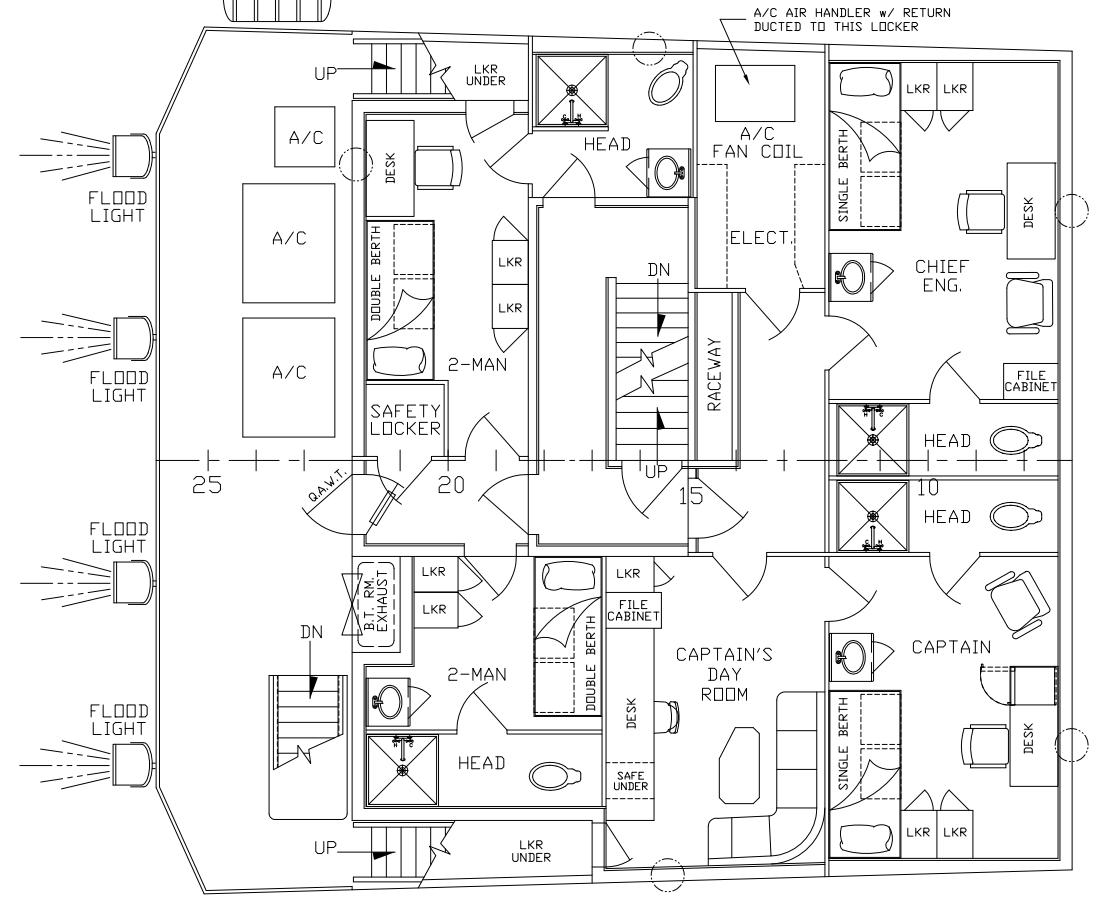
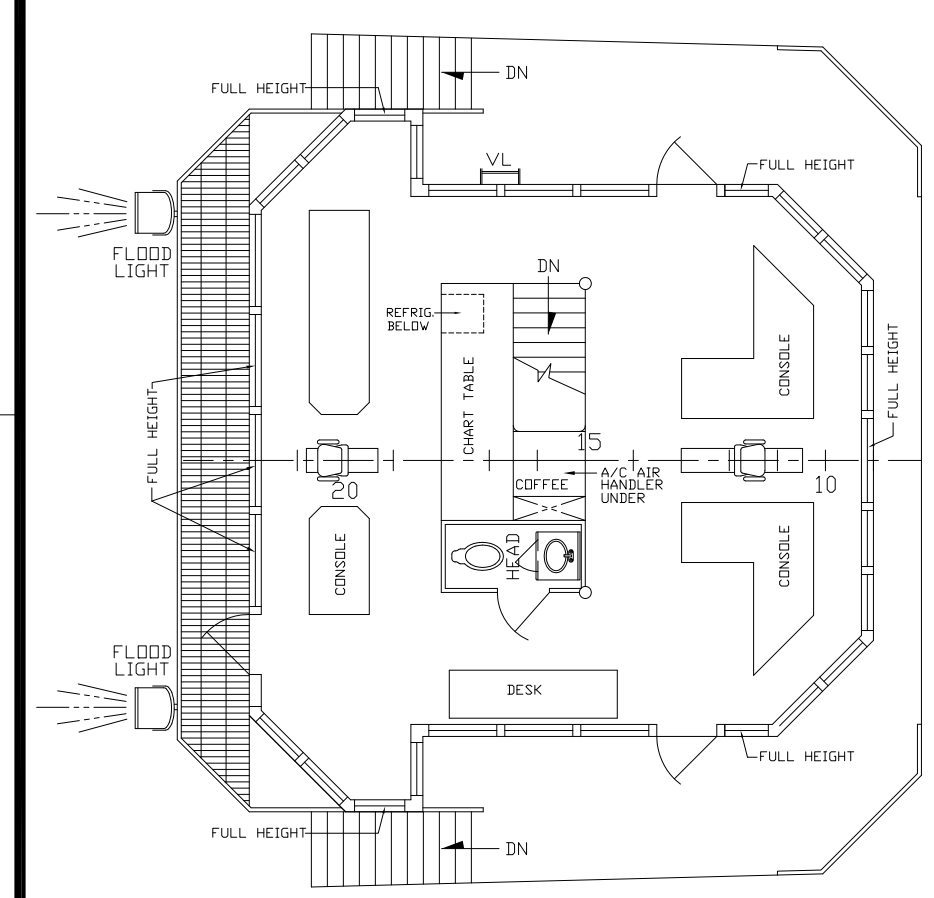


REVISIONS			
REV	DESCRIPTION	BY	DATE
1	REVISED DRAWING TO REFLECT INSTALLATION OF DECK CRANE.	AJR	1-16-13

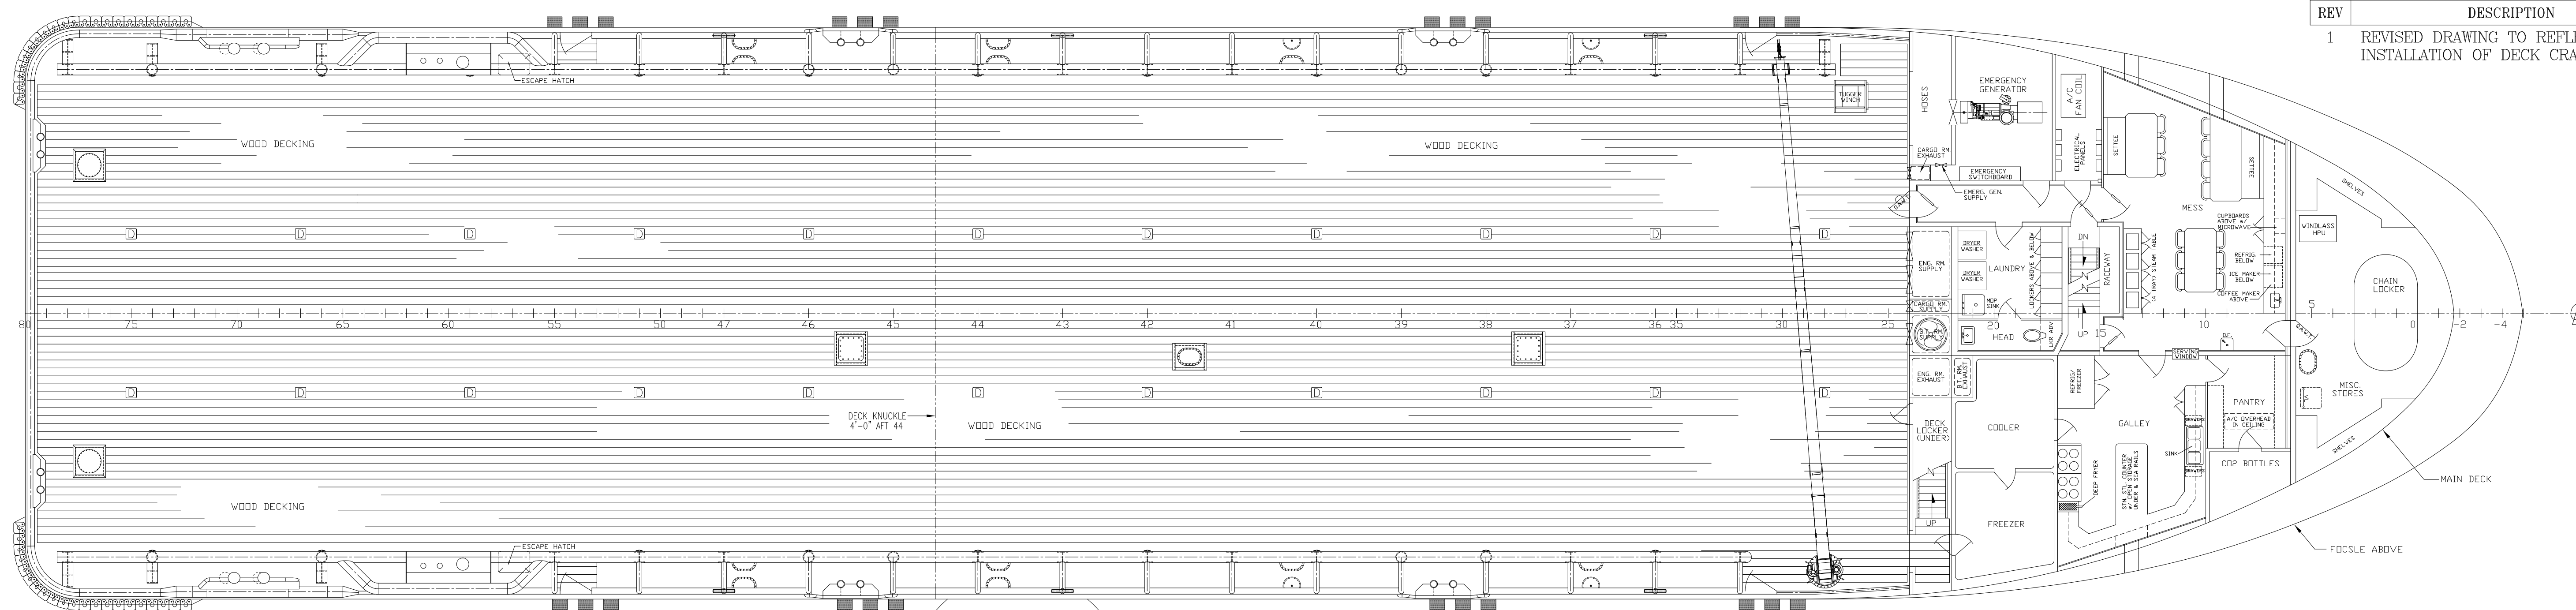

PROFILE

240 ED

HORNBECK OFFSHORE SERVICES <small>THIS DRAWING, DESIGN CONCEPT AND SPECIFICATIONS ARE THE PROPERTY OF HORNBECK OFFSHORE SERVICES AND ARE FURNISHED ON A CONFIDENTIAL BASIS WITH AN EXPRESSED UNDERSTANDING THAT THEY WILL NOT BE COPIED IN ANY MANNER USED FOR MANUFACTURE, SOLD, TRANSFERRED, NOR USED TO THE DETRIMENT OF SAID FIRM WITHOUT WRITTEN PERMISSION.</small>			
DRAWN BY:	JONATHAN LEJEUNE	240'-0" x 54'-0" x 19'-0"	
CHKD. BY:	-	OUTBOARD PROFILE & GENERAL ARRANGEMENTS	
APP'D. BY:	-	SCALE: 1/8" = 1'-0"	DATE: 4-30-2002
TASK #	1.001	HULL # LVI-336	REV. 1
		SHEET 1 OF 1	